


ZONE	REV	INITIAL LAYOUT	DESCRIPTION	DATE	APPROVED
	-1		INITIAL LAYOUT		
	-3		UPDATED WITH NEW 285V 20 AMP QUAD NOMENCLATURE		
	-4		1C08, 3C07, 3C08 QUADS CHANGED FROM QA TO QC		
	-5		ADD 12 GEV 20 AMP QUAD NOMENCLATURE TO BEAM TRACK		

DATE	APPROVED

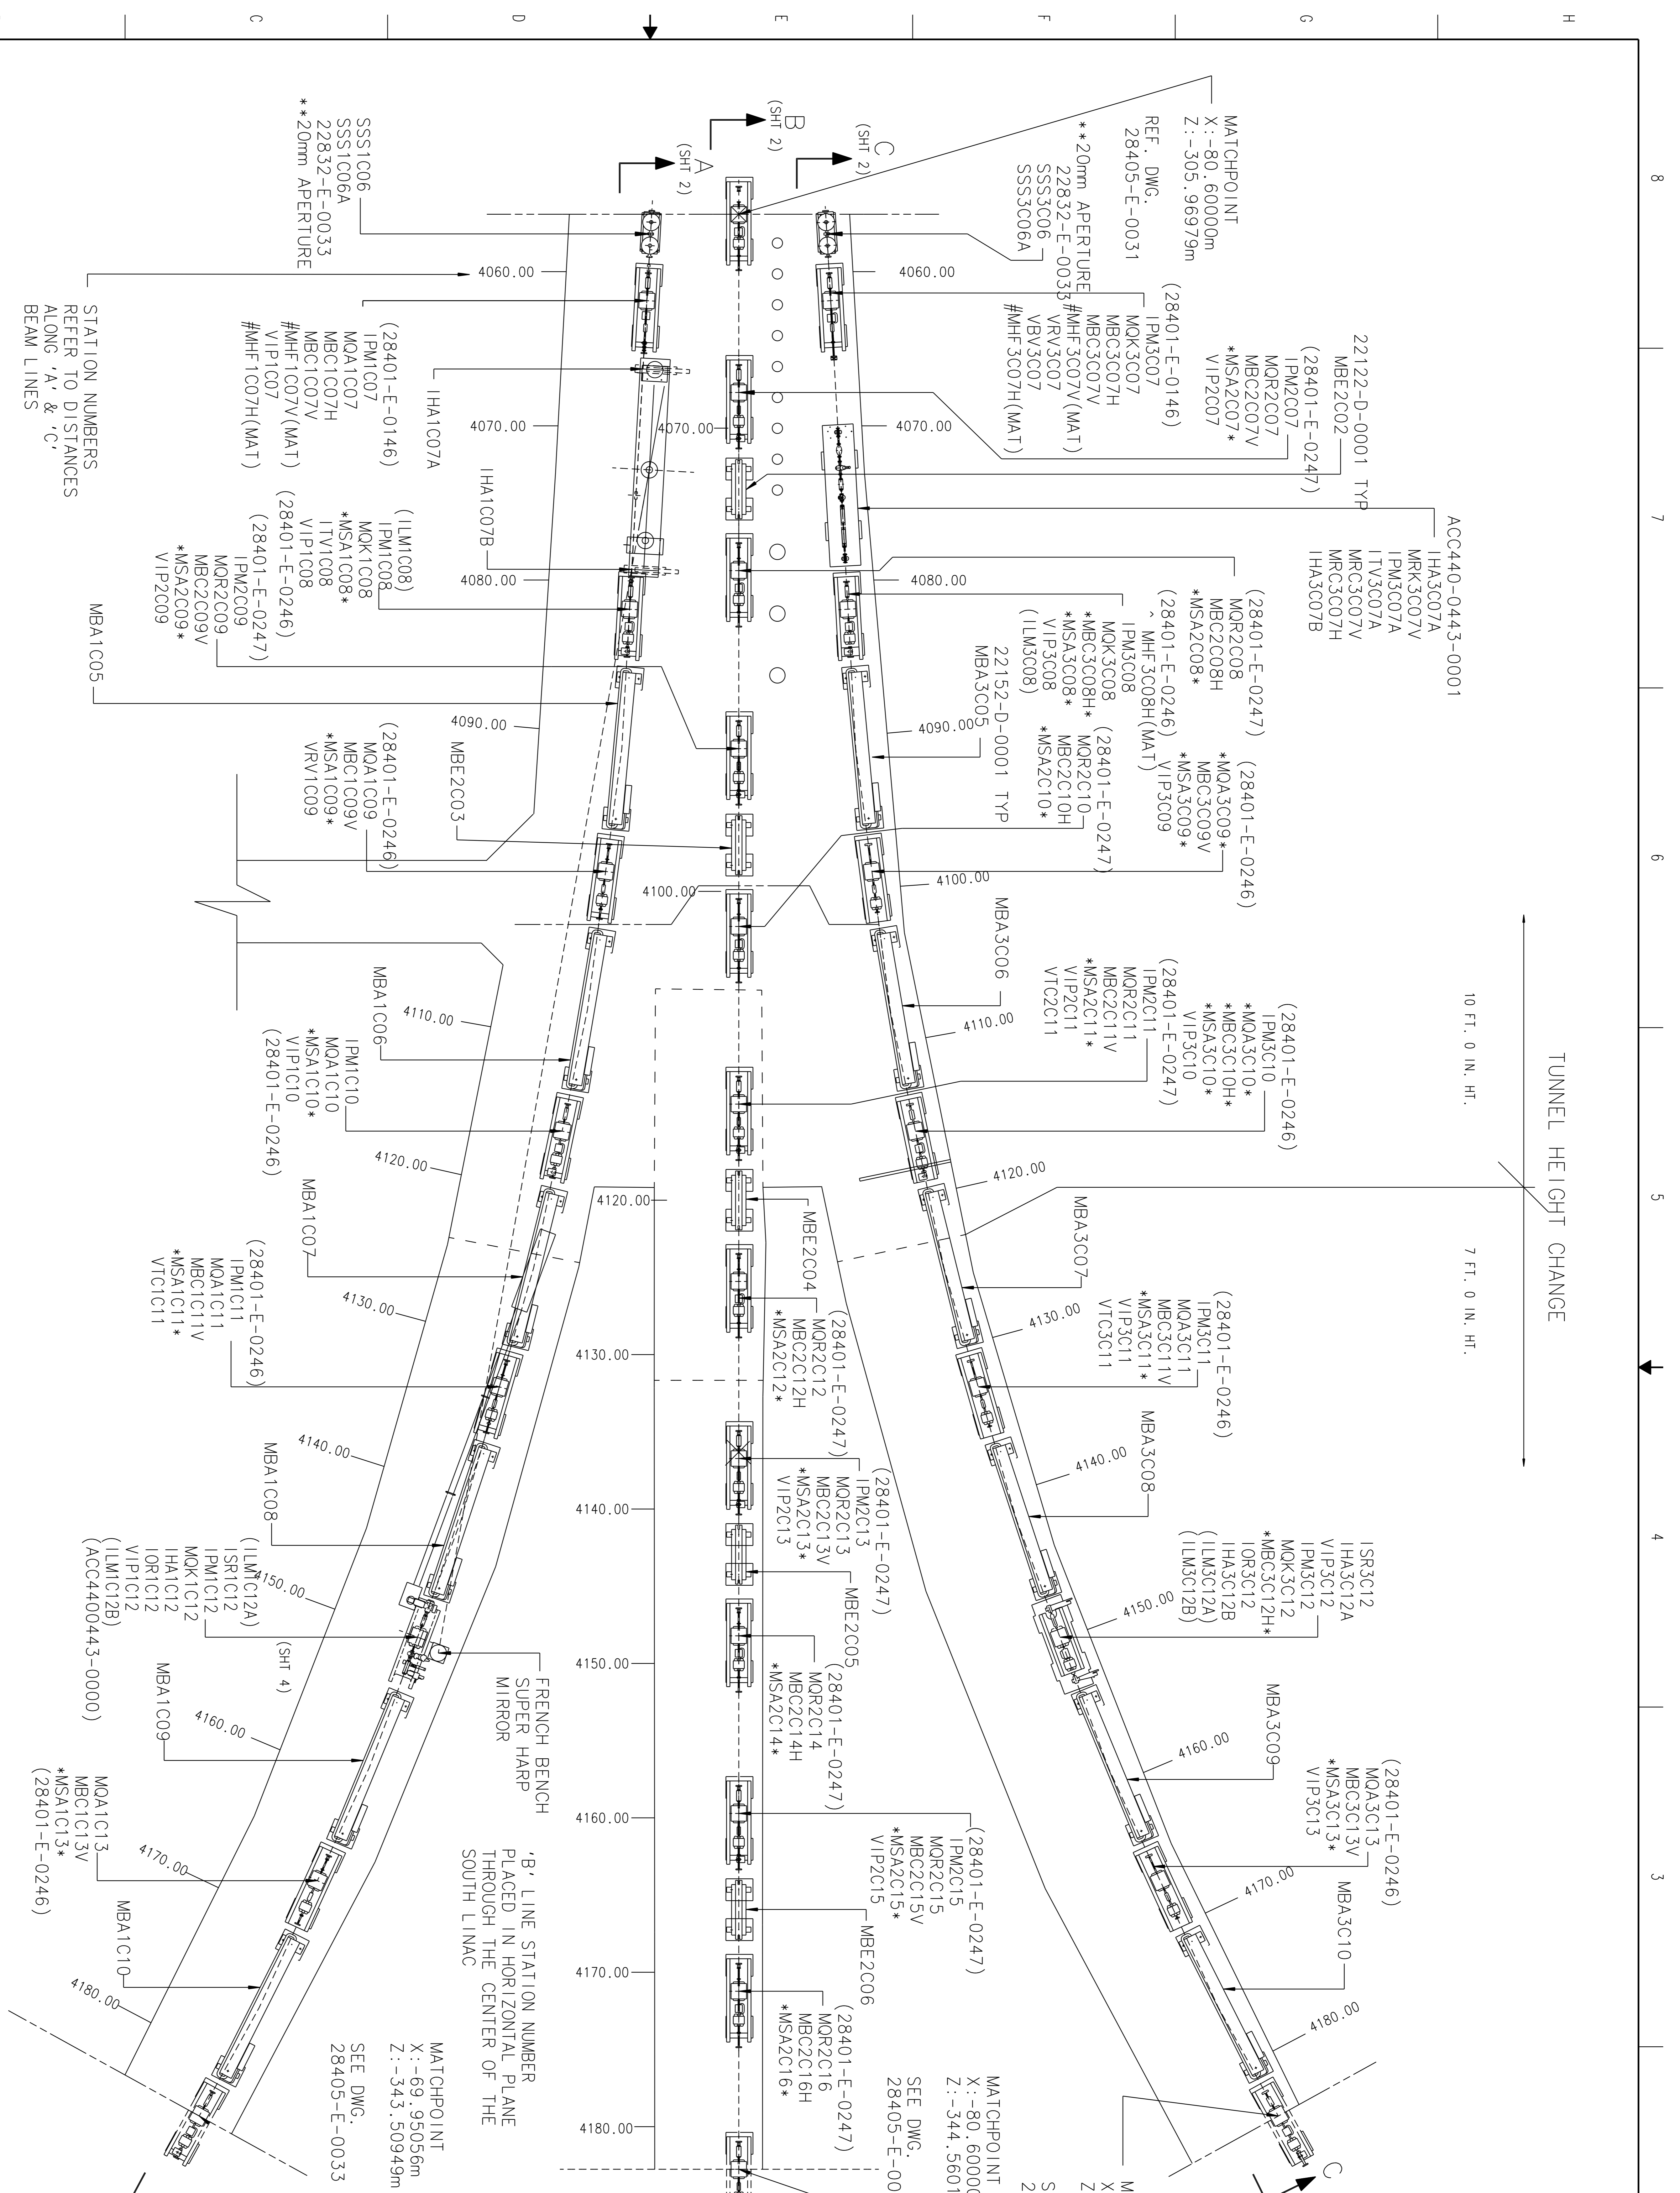

12 GeV 20 Amp Quod Nomenclature	New Name
QA+	QL
QB+	QN
QC+	QQ
QBC+	QV
QPOP	

GENERAL NOTES:
 1. ***** DENOTES ELEMENTS WITH POWER
 2. () DENOTES ELEMENTS NOT IN THE BEAM LINE.


DIMENSION UNITS
 XX.Xm = METERS
 (XX.XX) = INCHES
 XXX.XX = DECIMAL FEET
 XX'-XX" = FEET - INCHES

Ø1	INJECTOR
ØR	PRE-ACCELERATOR
ØL	2ND RECOMBINER
ØA	1ST LHMAG
ØS	1ST SPREADER
ØE	1ST EXTRACOR
ØA	1ST ARC
ØR	1ST RECOMBINER
ØL	2ND LHMAG
ØS	2ND SPREADER
ØE	2ND EXTRACOR

2A	2ND ARC
2C	TRANSPORT CHANNEL 2
1C	TRANSPORT CHANNEL TO HALL A
1H	HALL A
2H	HALL B
3C	TRANSPORT CHANNEL TO HALL C
3H	HALL C
5C	TRANSPORT CHANNEL TO HALL D
5H	HALL D

AREA	SIGNATURE	DATE
ALIGN		
CASA		
DIAG		
INST		
MAG		
MEG		
OPS		
PWR		
VAC		

REVISION HISTORY	DATE	APPROVED

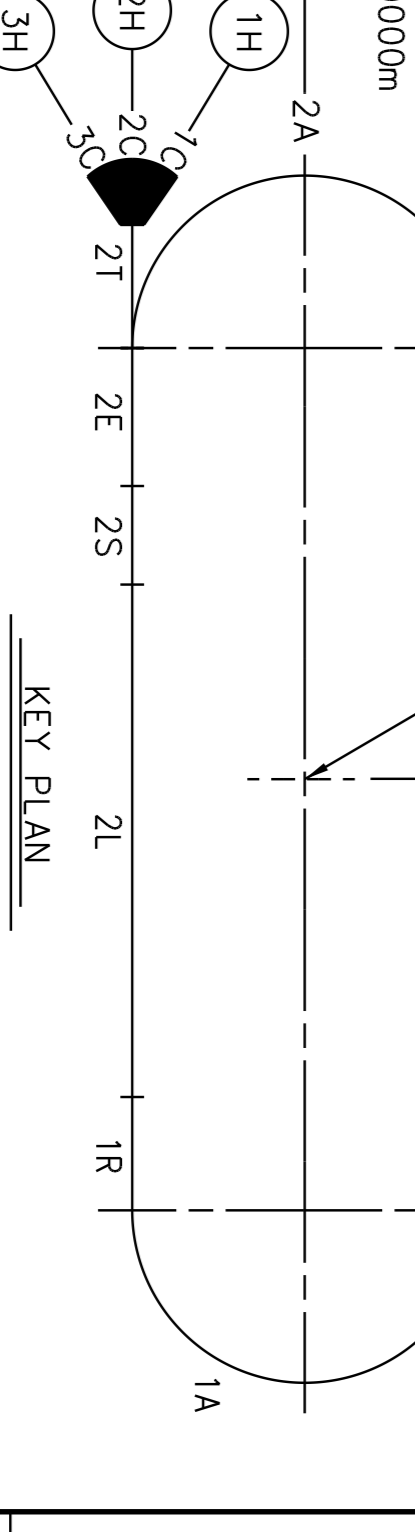

SEE DWG. 28405-E-0034

SEE DWG. 28405-E-0033

SEE DWG. 28405-E-0031

SEE DWG. 28405-E-0032

