




LERF ORIGINAL CONSTRUCTION (AS-BUILTS) - FIRST FLOOR PLAN

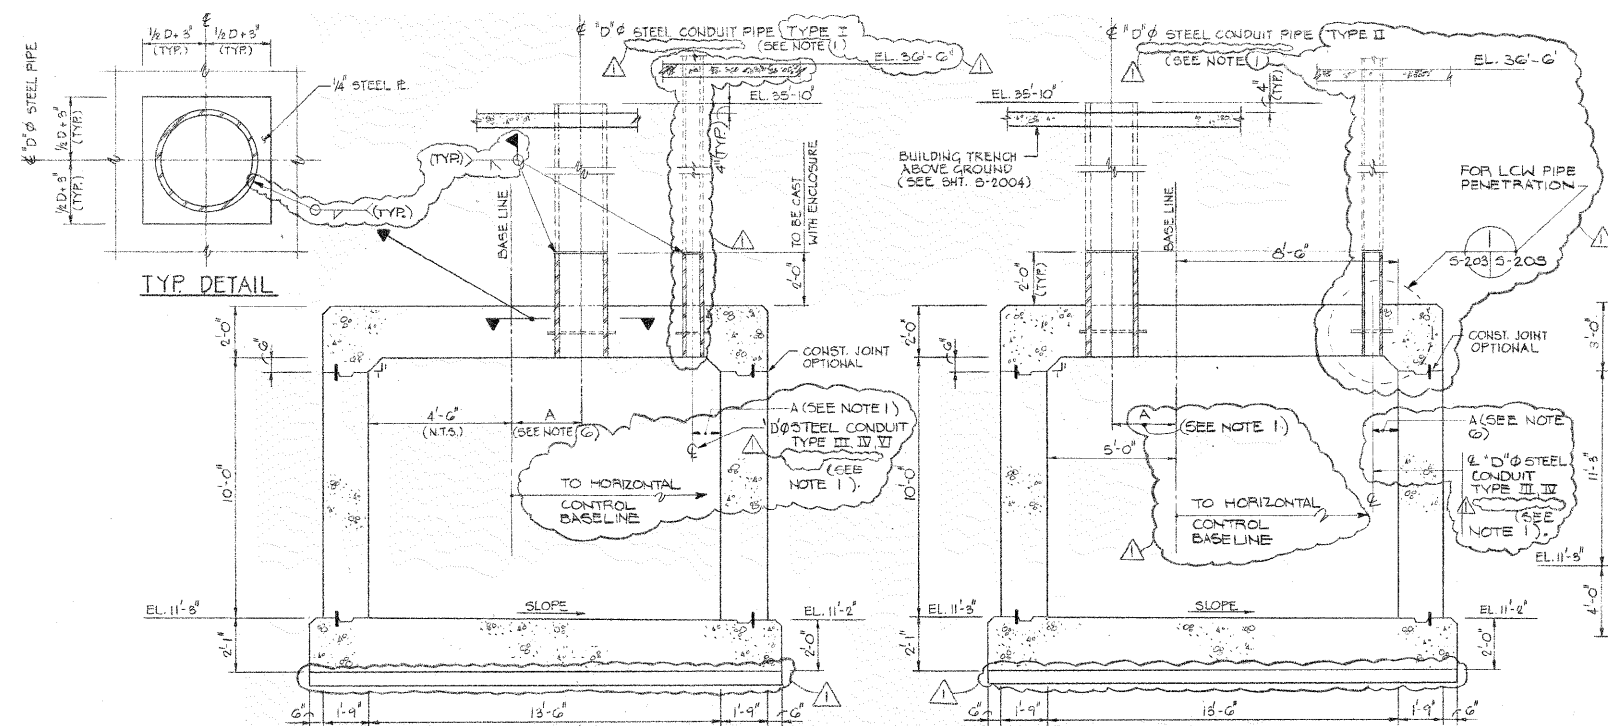

ACCELERATOR ORIGINAL CONSTRUCTION (AS-BUILTS) - TYPICAL TUNNEL SECTION

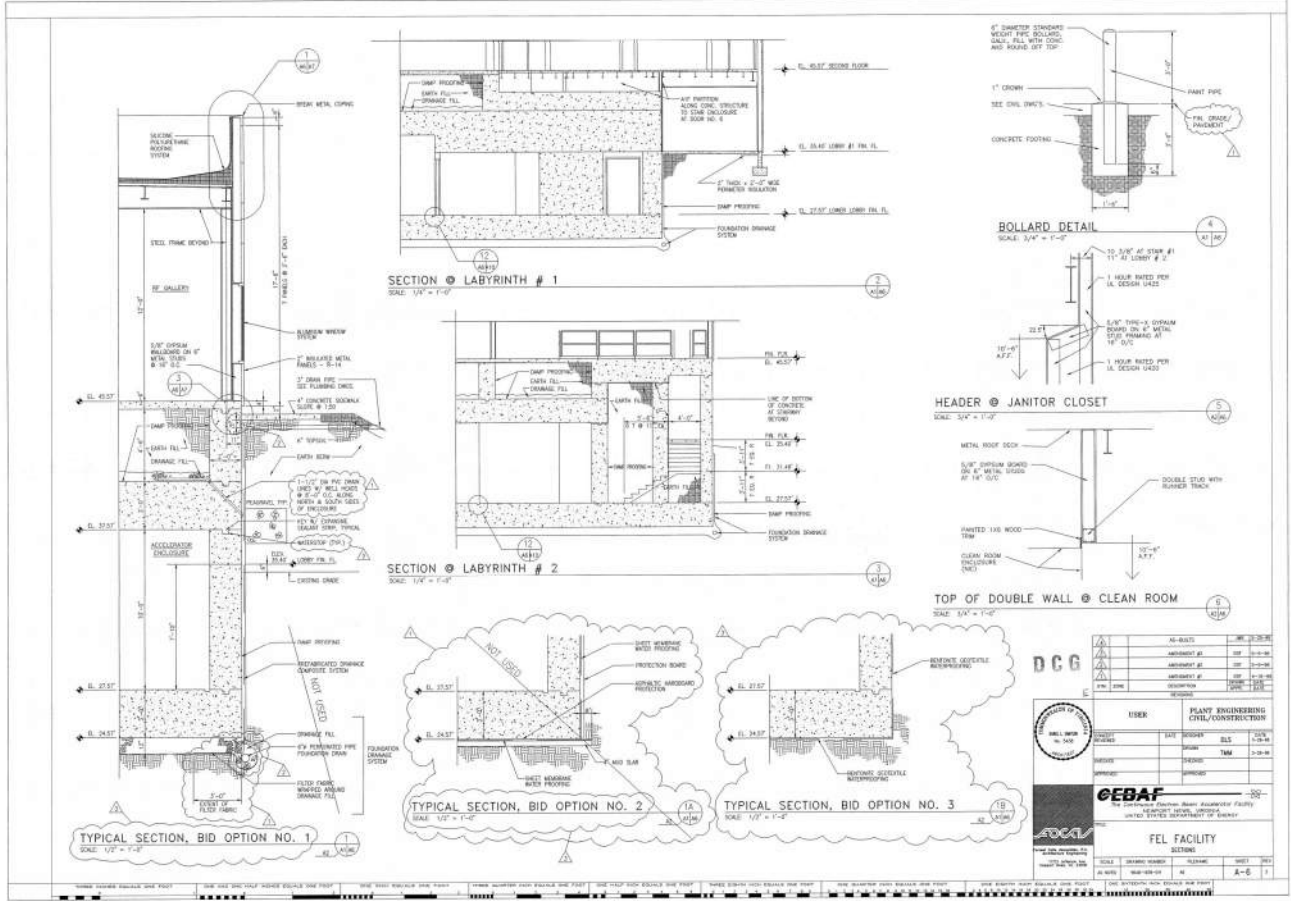

LERF ORIGINAL CONSTRUCTION (AS-BUILTS) - LABYRINTH SECTIONS

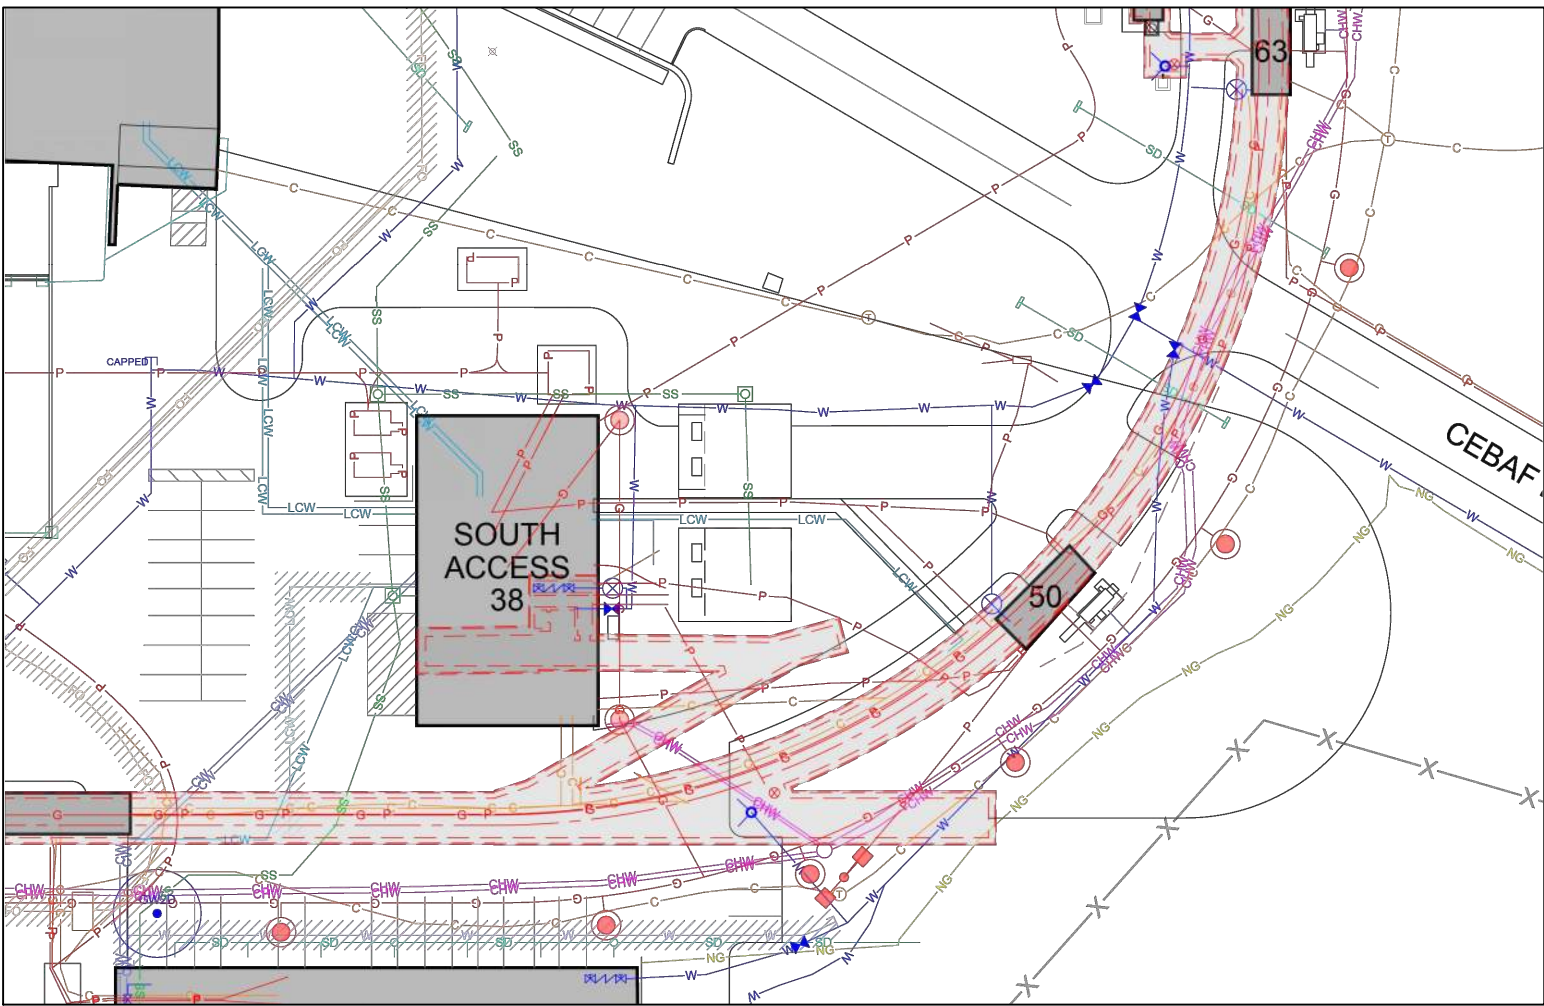

UTILITY INTERFERENCE - SITE PLAN